



BREAKAWAY FLANGE
6" OR LESS ABOVE
FINISHED GRADE

NOTE: APPURTENANCES WITH WEEPHOLES ARE SUBJECT TO
CONTAMINATION WHEN INSTALLED IN AREAS SUBJECT TO
HIGH GROUNDWATER PONDS. WEEPHOLES SHOULD BE PLUGGED
WHEN HYDRANTS ARE INSTALLED UNDER THESE CONDITIONS.

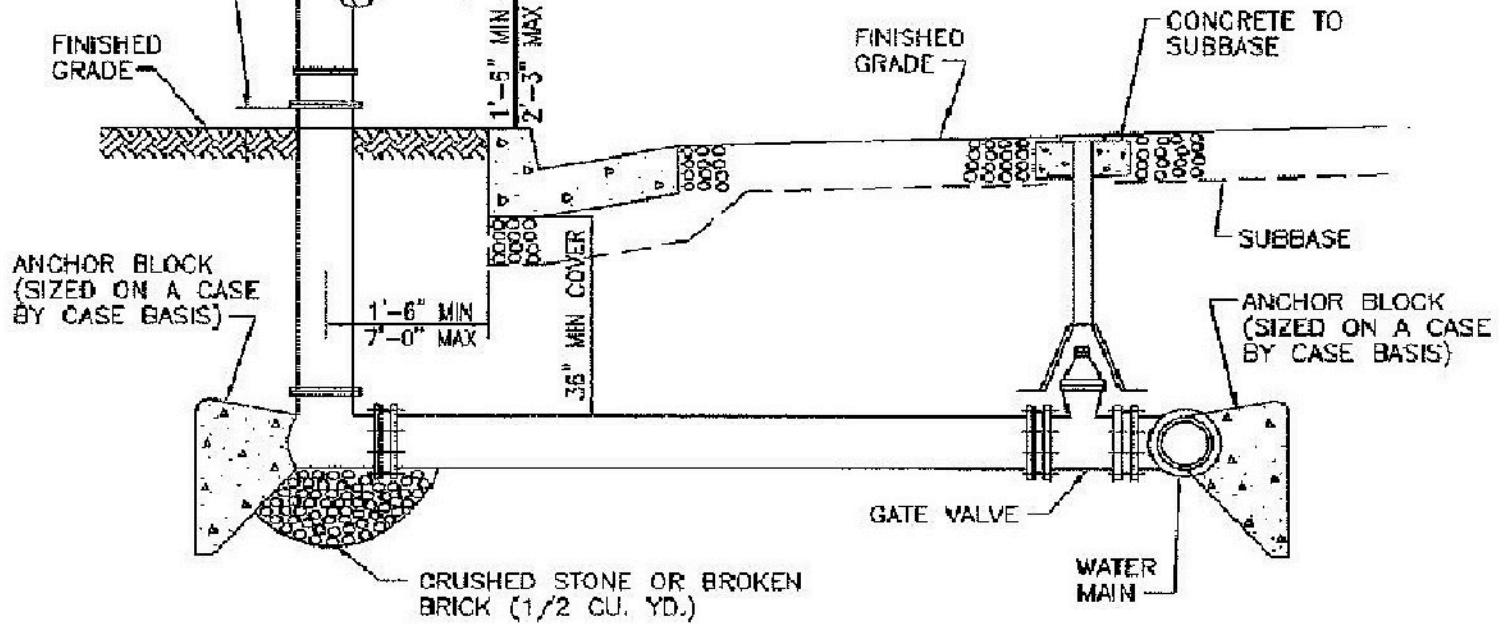

CURB & GUTTER

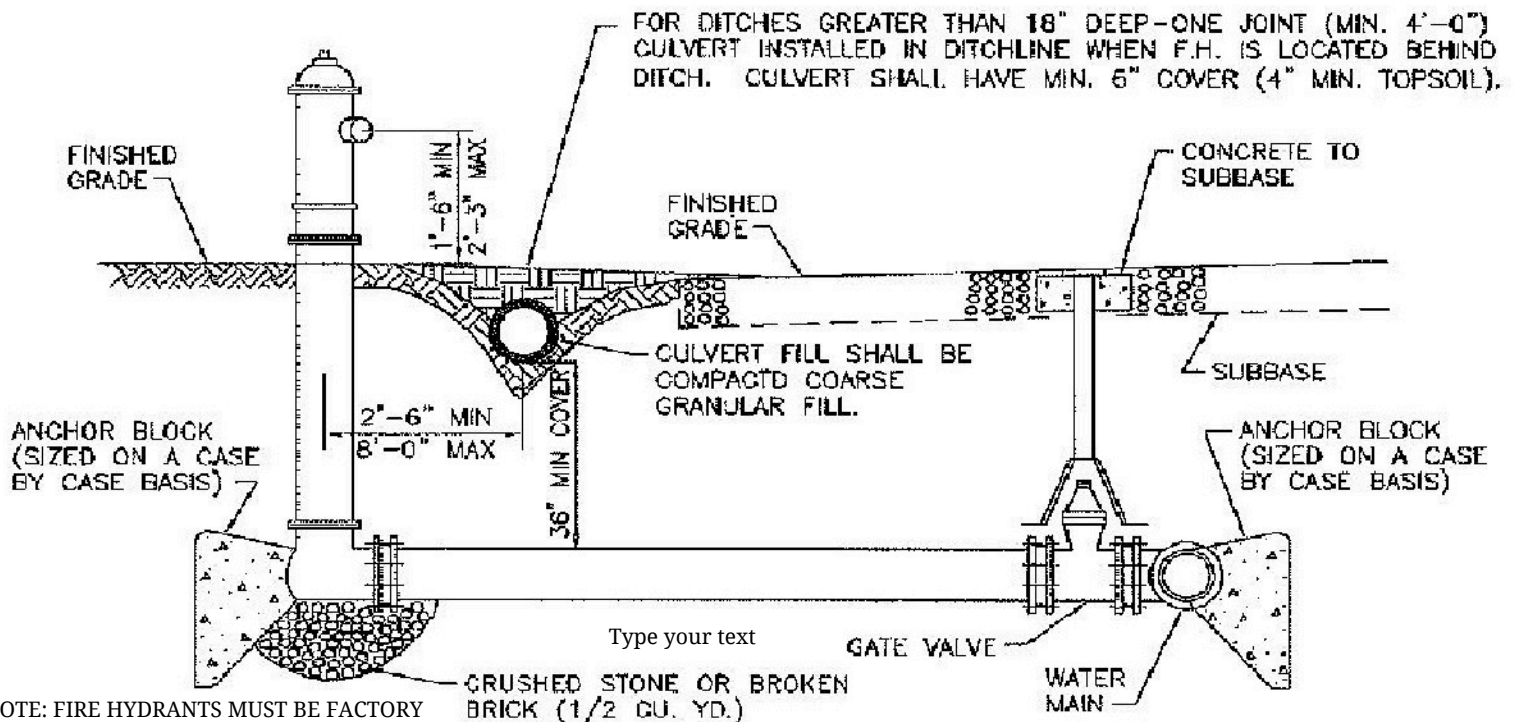

DITCH

NOTE: FIRE HYDRANTS MUST BE FACTORY
PAINTED SAFETY YELLOW. THE BONNETS
SHALL BE COLOR CODED BASED ON FLOW
RATES DETERMINED BY ENGINEER.

NOTE: ALL FIRE HYDRANTS SHALL HAVE THRUST BLOCKS AND
JOINT RESTRAINTS FROM HYDRANT TO WATERMAIN.

REVISIONS
NOVEMBER 2018
New Kent
COUNTY
VIRGINIA

TYPICAL FIRE HYDRANT DETAIL

DRAWING NO.

160