




PLAN  
NO SCALE

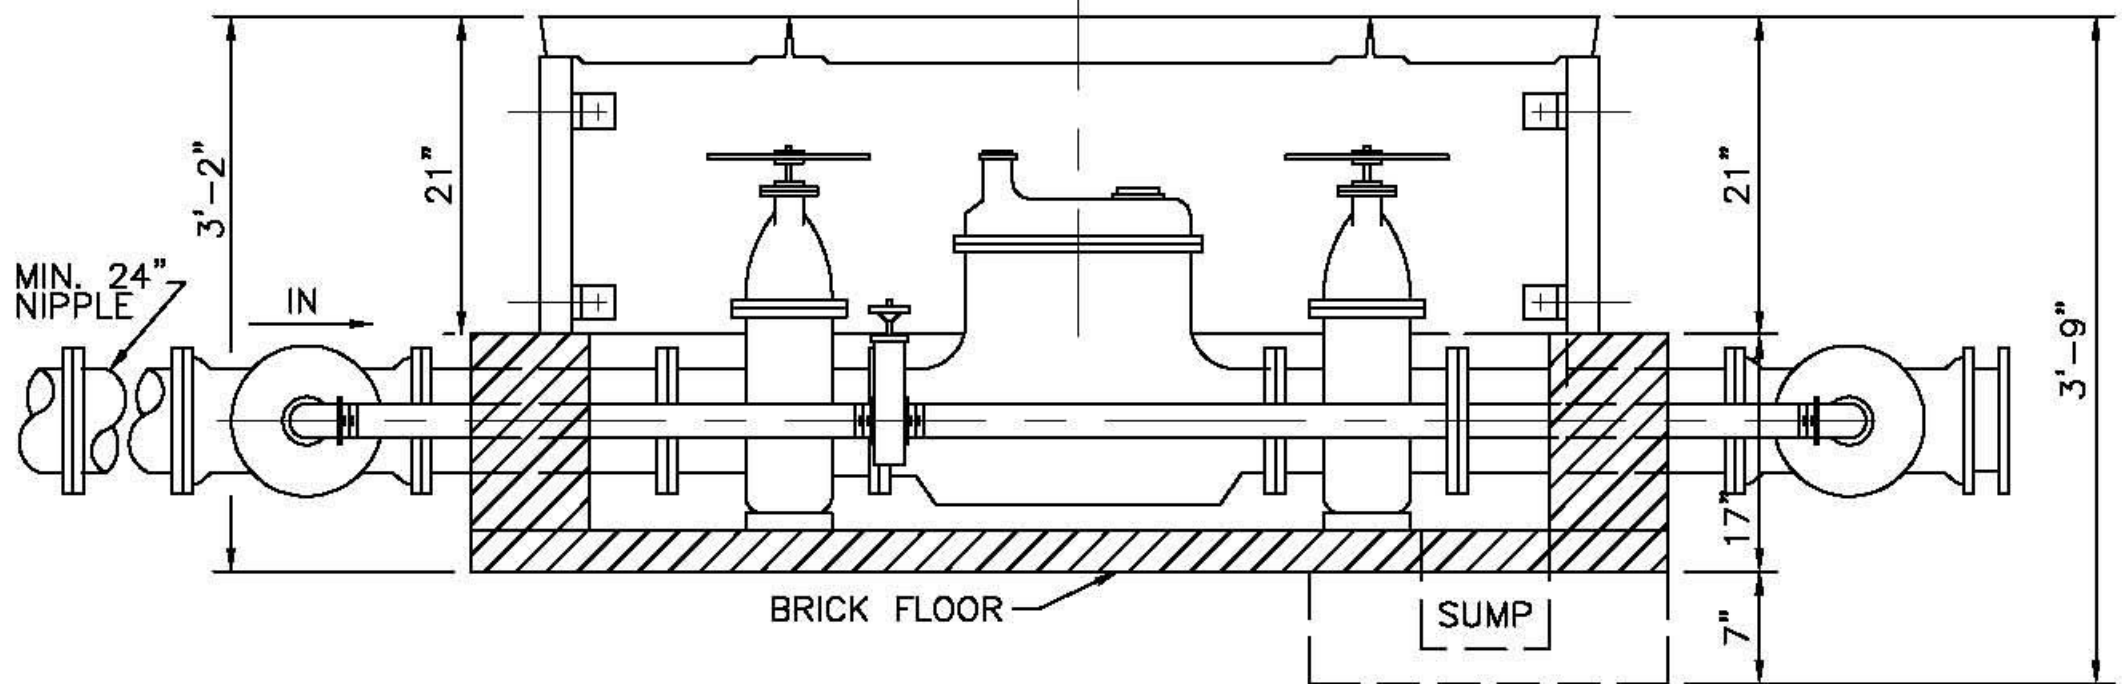

ELEVATION  
NO SCALE

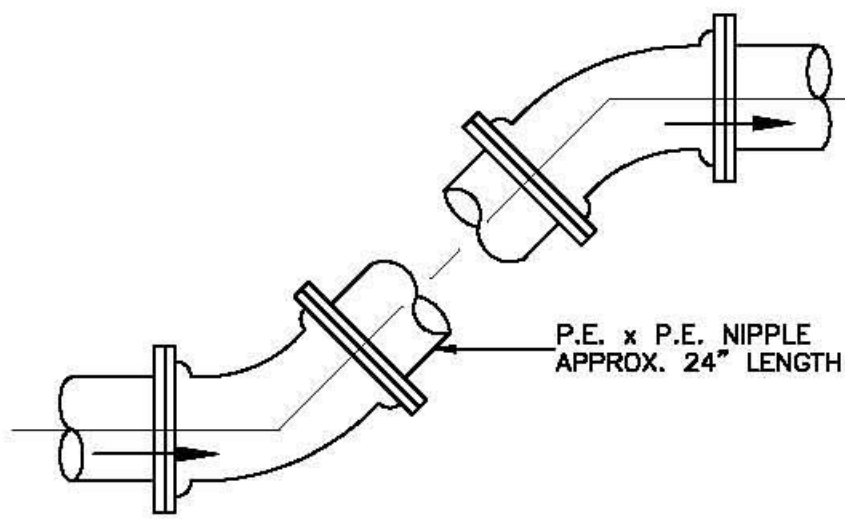

ELEVATION  
NO SCALE

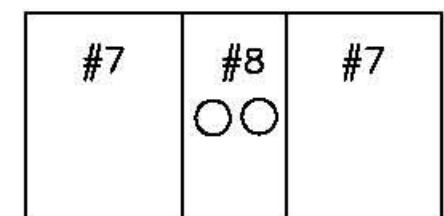

COVER DETAIL  
NO SCALE